



1 BEDROOM
 59.5 sq.m (built in storage 2.3 sq.m)

denotes potential for end condition windows

Denotes Sky Light on Second floor Apartments

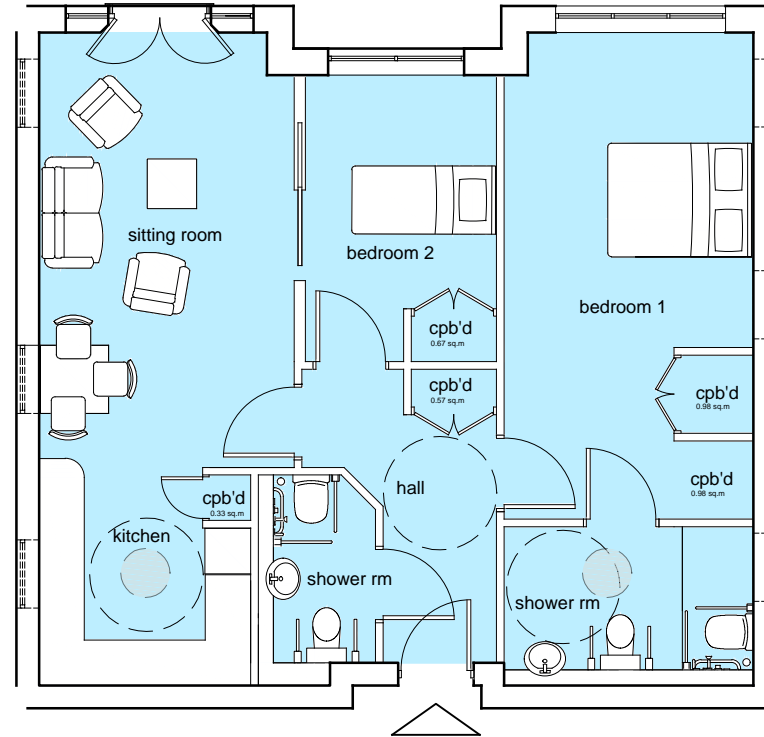

2 BEDROOM
 78.5 sq.m (built in storage 3.5 sq.m)

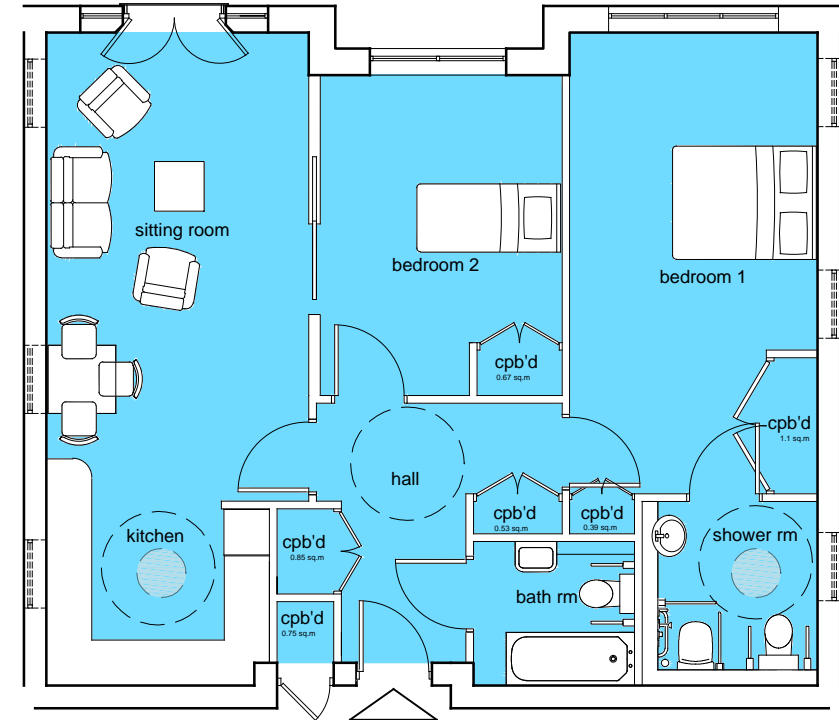

2 BEDROOM
 85 sq.m (built in storage 4.3 sq.m)

2015 07 09 Draft Revised Apartment layouts: Balconies removed, Apartment GIFAs increased, "Juliette balconies" incorporated, Bathroom incorporated in Medium 2BR Apartments

Ewell Playing Fields, Old Schools lane, Ewell, KT17 1TW

Client Nonsuch Abbeyfield



Title Typical Apartment Layouts

Checked by HJ

Drawn by MO

Scale 1:100 @A3

Drawing No 23922/P09

Date July '15

Drawing Status Planning

Rev	Date	Amendment	By

Rev A