


0
2
4
6
8
10
12
14
16
18
20m
1:200

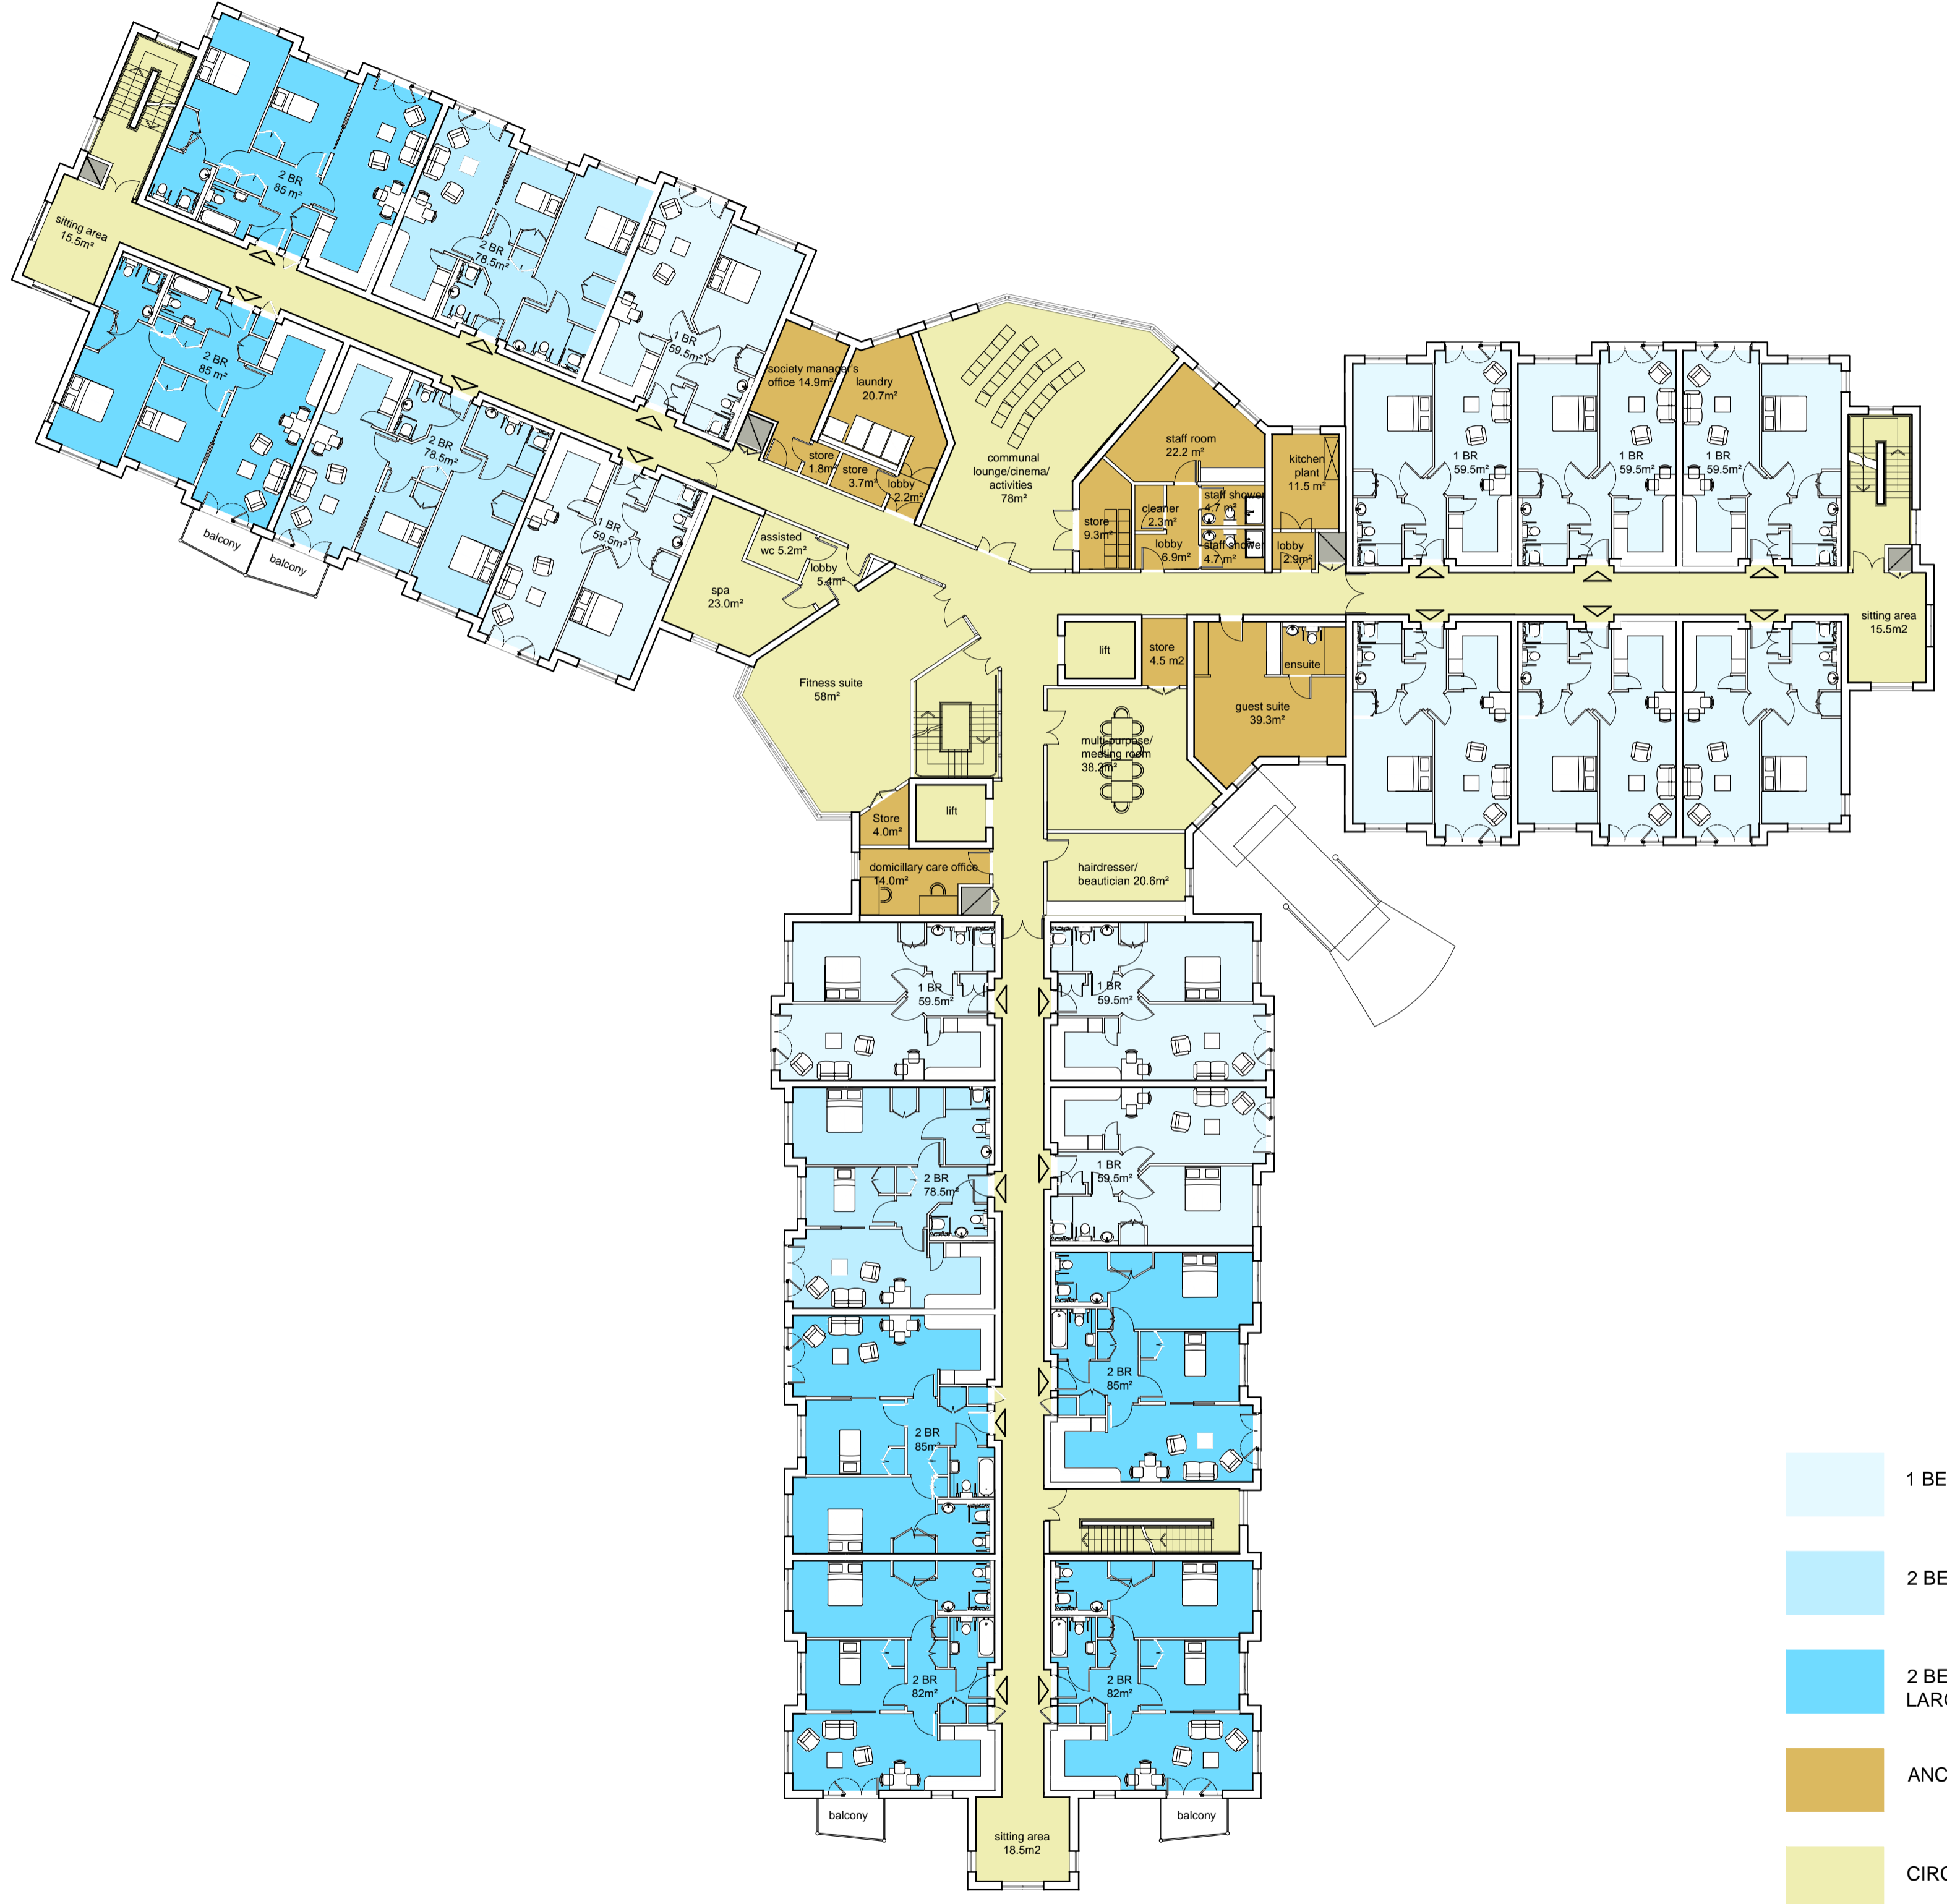

- 1 BEDROOM APARTMENT
- 2 BEDROOM APARTMENT
- 2 BEDROOM APARTMENT LARGE
- ANCILLARY
- CIRCULATION & COMMUNAL

Ewell Playing Fields, Old Schools lane, Ewell, KT17 1TW

